


Ann. 2

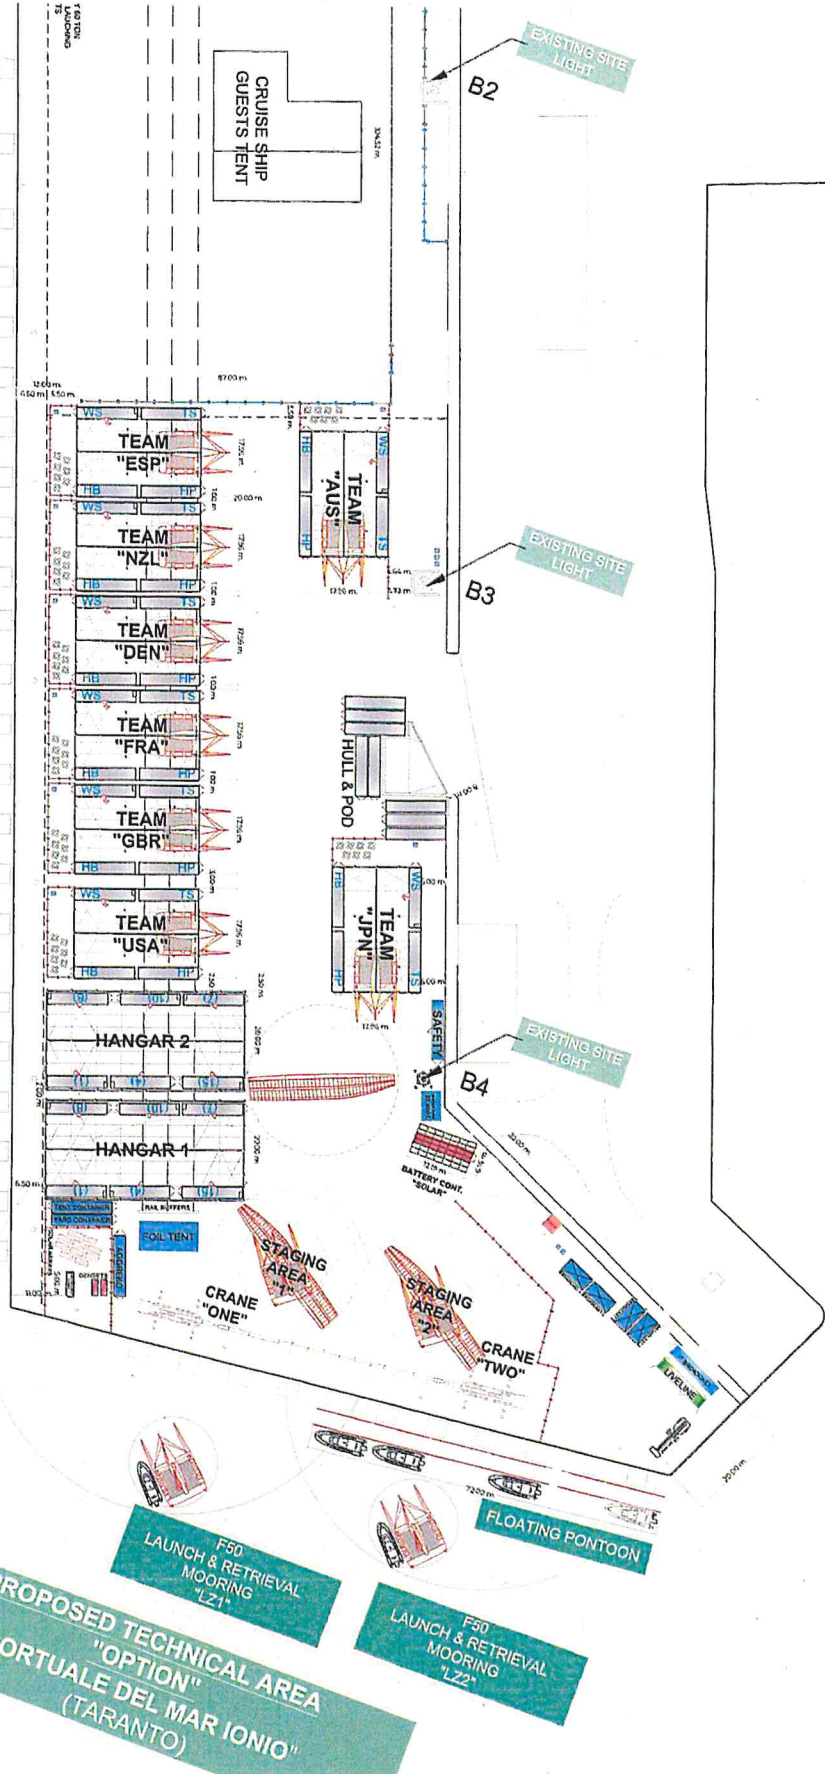

E: 1/1,000
0 25

400 m.

<p>MATRIMUM SPARTINERS</p> <p>www.matrimco.com</p> <p>Matrimco Partners SL</p> <p>Address: Eccolo Marconi n°18, 04560 Alcamo</p> <p>Contact: info@matrimco.com</p> <p>Project name: Race Village and Technical Area Taranto</p> <p>Location: Taranto, Italy</p> <p>Client: SAIL GP San Francisco US</p>	<p>SAIL GP</p>	<p>Plan title: Proposed Race Village, Teams Zone</p> <p>Date: May 6th, 2021</p> <p>Drawing side: PIR/AS</p> <p>Scale: 1:500</p> <p>Version / Revision / Date: Actual Version / May 6th, 2021</p> <p>PIR number: Tar-003</p>
---	-----------------------	---